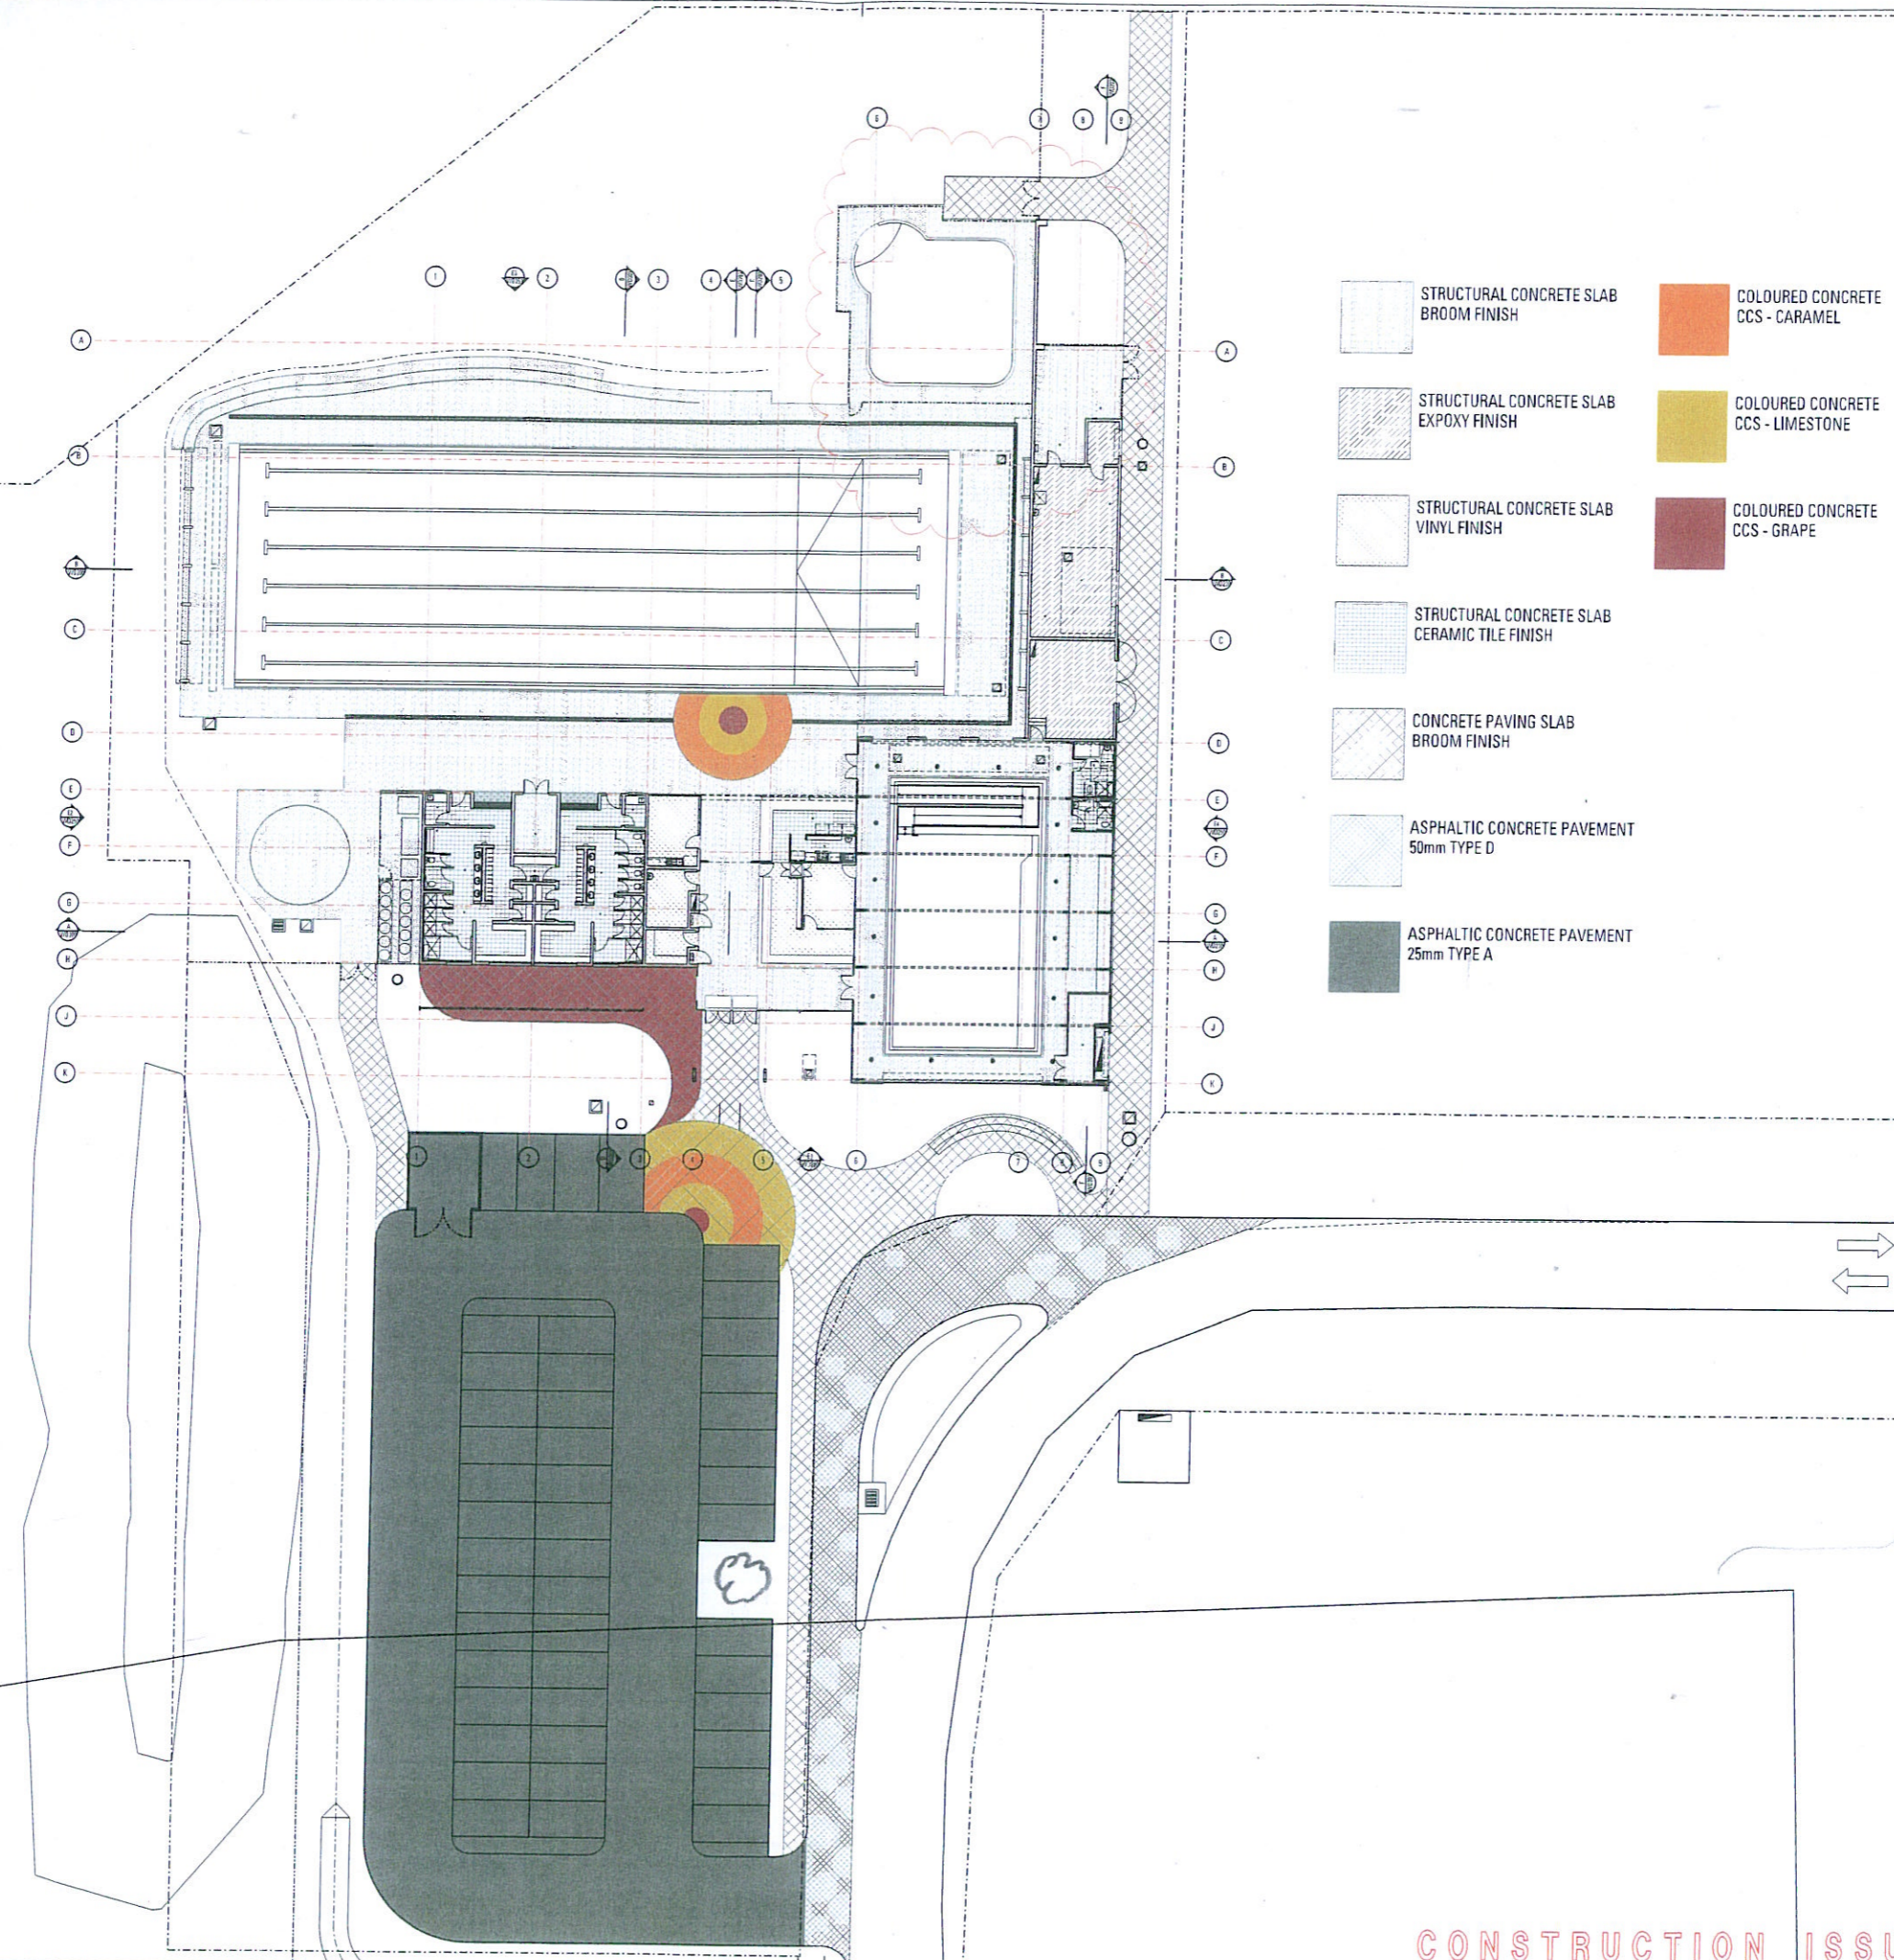

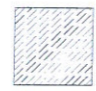










- Verify all dimensions on site prior to the commencement of any work.
- Do not scale off these drawings.
- Report any discrepancies to the Architect before carrying out work.
- These designs and plans are the copyright of MODE Design Corporation Pty. Ltd. and cannot be reproduced without written permission.

Rev	Date	Description	Author
A	27.07.09	ISSUED FOR TENDER	RM
B	31.08.09	ISSUE FOR CONSTRUCTION	RM
C	14.09.09	CONCRETE COLOURS AMENDED	RM
D	25.09.09	SPLASH POOL AMENDED	RM
E	04.01.10	SPLASH POOL AMENDED	RM



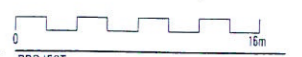
-  STRUCTURAL CONCRETE SLAB
BROOM FINISH
-  STRUCTURAL CONCRETE SLAB
EPOXY FINISH
-  STRUCTURAL CONCRETE SLAB
VINYL FINISH
-  STRUCTURAL CONCRETE SLAB
CERAMIC TILE FINISH
-  CONCRETE PAVING SLAB
BROOM FINISH
-  ASPHALTIC CONCRETE PAVEMENT
50mm TYPE D
-  ASPHALTIC CONCRETE PAVEMENT
25mm TYPE A
-  COLOURED CONCRETE
CCS - CARAMEL
-  COLOURED CONCRETE
CCS - LIMESTONE
-  COLOURED CONCRETE
CCS - GRAPE

City Design
Brisbane City Council

MAILING ADDRESS
GPO Box 1434
Brisbane Q4 4001

Green Square
South Tower
505 St. Paul's Terrace
Fernside Valley, Q 4300

Telephone: 07-3227 5500
Facsimile: 07-3234 9225
e-mail: citydesign@brisbane.qld.gov.au




PROJECT
COLMSLIE AQUATIC CENTRE

CLIENT
BRISBANE CITY COUNCIL

DRAWING TITLE
FLOOR FINISHES PLAN

SCALE
1:200 @ B1

NORTH 

Rev	Date	Description	Author
A	27.07.09	ISSUE FOR TENDER	RM
B	31.08.09	ISSUE FOR CONSTRUCTION	RM

Drawn	Check	Date	Job No.	Drawn No.	Issue
RM	RM	27.09	09554	WD-140	E

MODE DESIGN

MANNER METHOD FORM

A B N 65 112 897 931
www.mode-design.com.au
Brisbane

78 Annerley Rd Woolloongabba QLD 4162
PO Box 8115 Woolloongabba QLD 4162
Tel +61 7 3891 6828 Fax +61 7 3891 6373
E-mail brisbane@modedesign.com.au

CONSTRUCTION ISSUE

Melbourne Sunshine Coast Sydney Darwin