


• Verify all dimensions on site prior to the commencement of any work.
 • Do not scale off these drawings.
 • Report any discrepancies to the Architect before carrying out work.
 • These designs and plans are the copyright of MODE Design Corporation Pty. Ltd. and cannot be reproduced without written permission.

FENCE SETOUT CO-ORDINATES	
DATUM 01	N 1392.266 E 4780.526
DATUM 02	N 1392.266 E 4863.510
DATUM 03	N 1397.312 E 4875.644
DATUM 04	N 1399.261 E 4881.836
DATUM 05	N 1406.836 E 4881.836
DATUM 06	N 1406.836 E 4912.802
DATUM 07	N 1369.679 E 4942.237
DATUM 08	N 1342.146 E 4942.261

AMENDMENTS			
Issue	Date	Description	Author
A	22/11/10	CONSTRUCTION ISSUE	RM

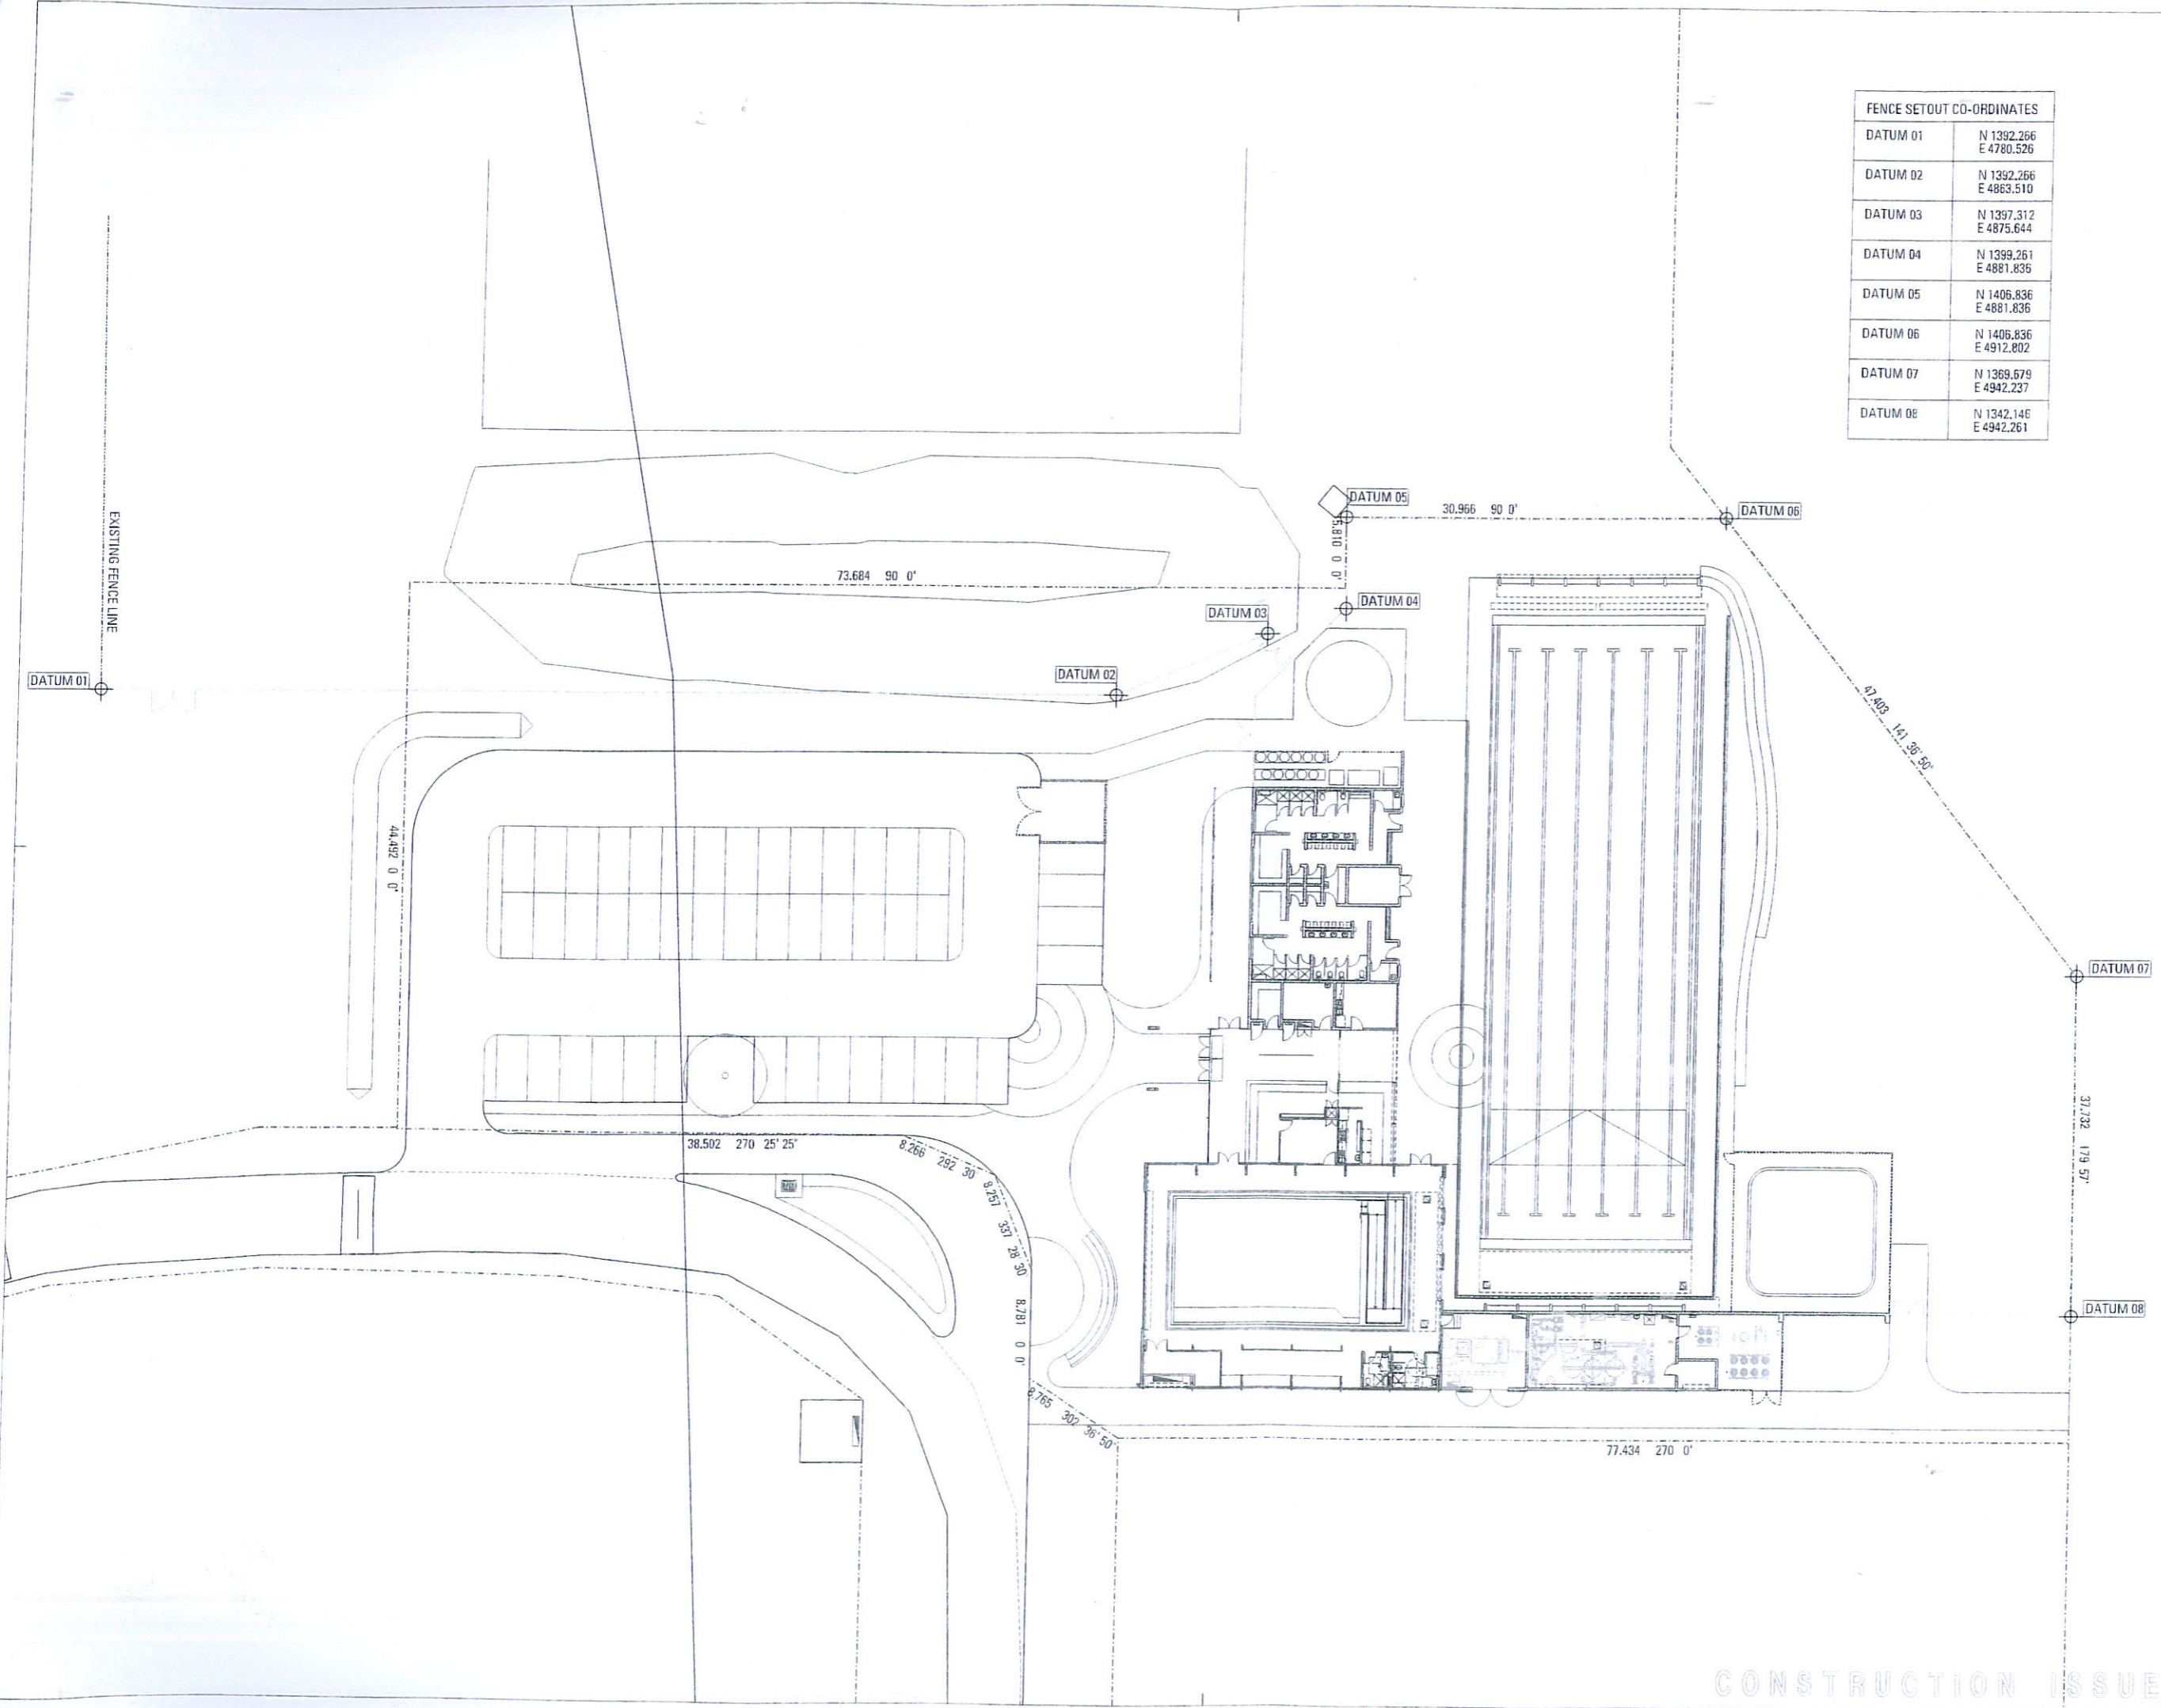

City Design
 Brisbane City Council

MAILING ADDRESS
 GPO Box 1434
 Brisbane QLD 4001

Green Square
 South Tower
 555 St Pauls Terrace
 Fortitude Valley, Q 4006

Telephone: 07-3027 5550
 Facsimile: 07-3354 9225
 e-mail: citydesign@brisbane.qld.gov.au

PROJECT
COLMSLIE AQUATIC CENTRE

CLIENT
BRISBANE CITY COUNCIL

DRAWING TITLE
PROPOSED FENCING PLAN

SCALE
1:200 @ B1

NORTH ↑

DOCUMENT STATUS & REVIEW			
Issue	Date	Minor	Major
A	22/11/10	CONSTRUCTION ISSUE	RM

Drawn	Checked	Date	Job No.	Drawn No.	Scale
NV	RM	01.06.05	89254	WD-003	A

MODE DESIGN

MANNER METHOD FORM

A B N 65 112 297 931
 www.mode-design.com.au
 Brisbane

78 Annerley Rd Woolloongabba QLD 4102
 PO Box 8115 Woolloongabba QLD 4102
 Tel +61 7 3691 0828 Fax +61 7 3691 4375
 E-mail: brisbane@mode-design.com.au

CONSTRUCTION ISSUE

DATE: 01/06/05