

MODE DESIGN

MANNER METHOD FORM

A B N 65 112 807 931
 W W modes gn com au
 Brisbane

78 Annerley Rd Woolloongabba QLD 4102
 PO Box 815 Woolloongabba QLD 4102
 Tel +61 7 3891 8888 Fax +61 7 3891 8233
 E-mail Brisbane@modedesign.com.au

REV	DATE	BY	CHKD	DESCRIPTION
A	2022.09	MM	MM	ISSUE FOR TENDERS
C	2022.09	MM	MM	ISSUE FOR CONSTRUCTION

DOCUMENT STATUS & REVIEW

SCALE 1:200 @ B1

NORTH

PROPOSED SETOUT PLAN

DRAWING TITLE

BRISBANE CITY COUNCIL

CLIENT

COLMSLIE AQUATIC CENTRE

PROJECT








Verify all dimensions on site prior to the commencement of any work.

Do not scale off these drawings.

Report any discrepancies to the Architect before carrying out work.

These designs and plans are the copyright of MODE Design Corporation Pty Ltd, and cannot be reproduced without written permission.

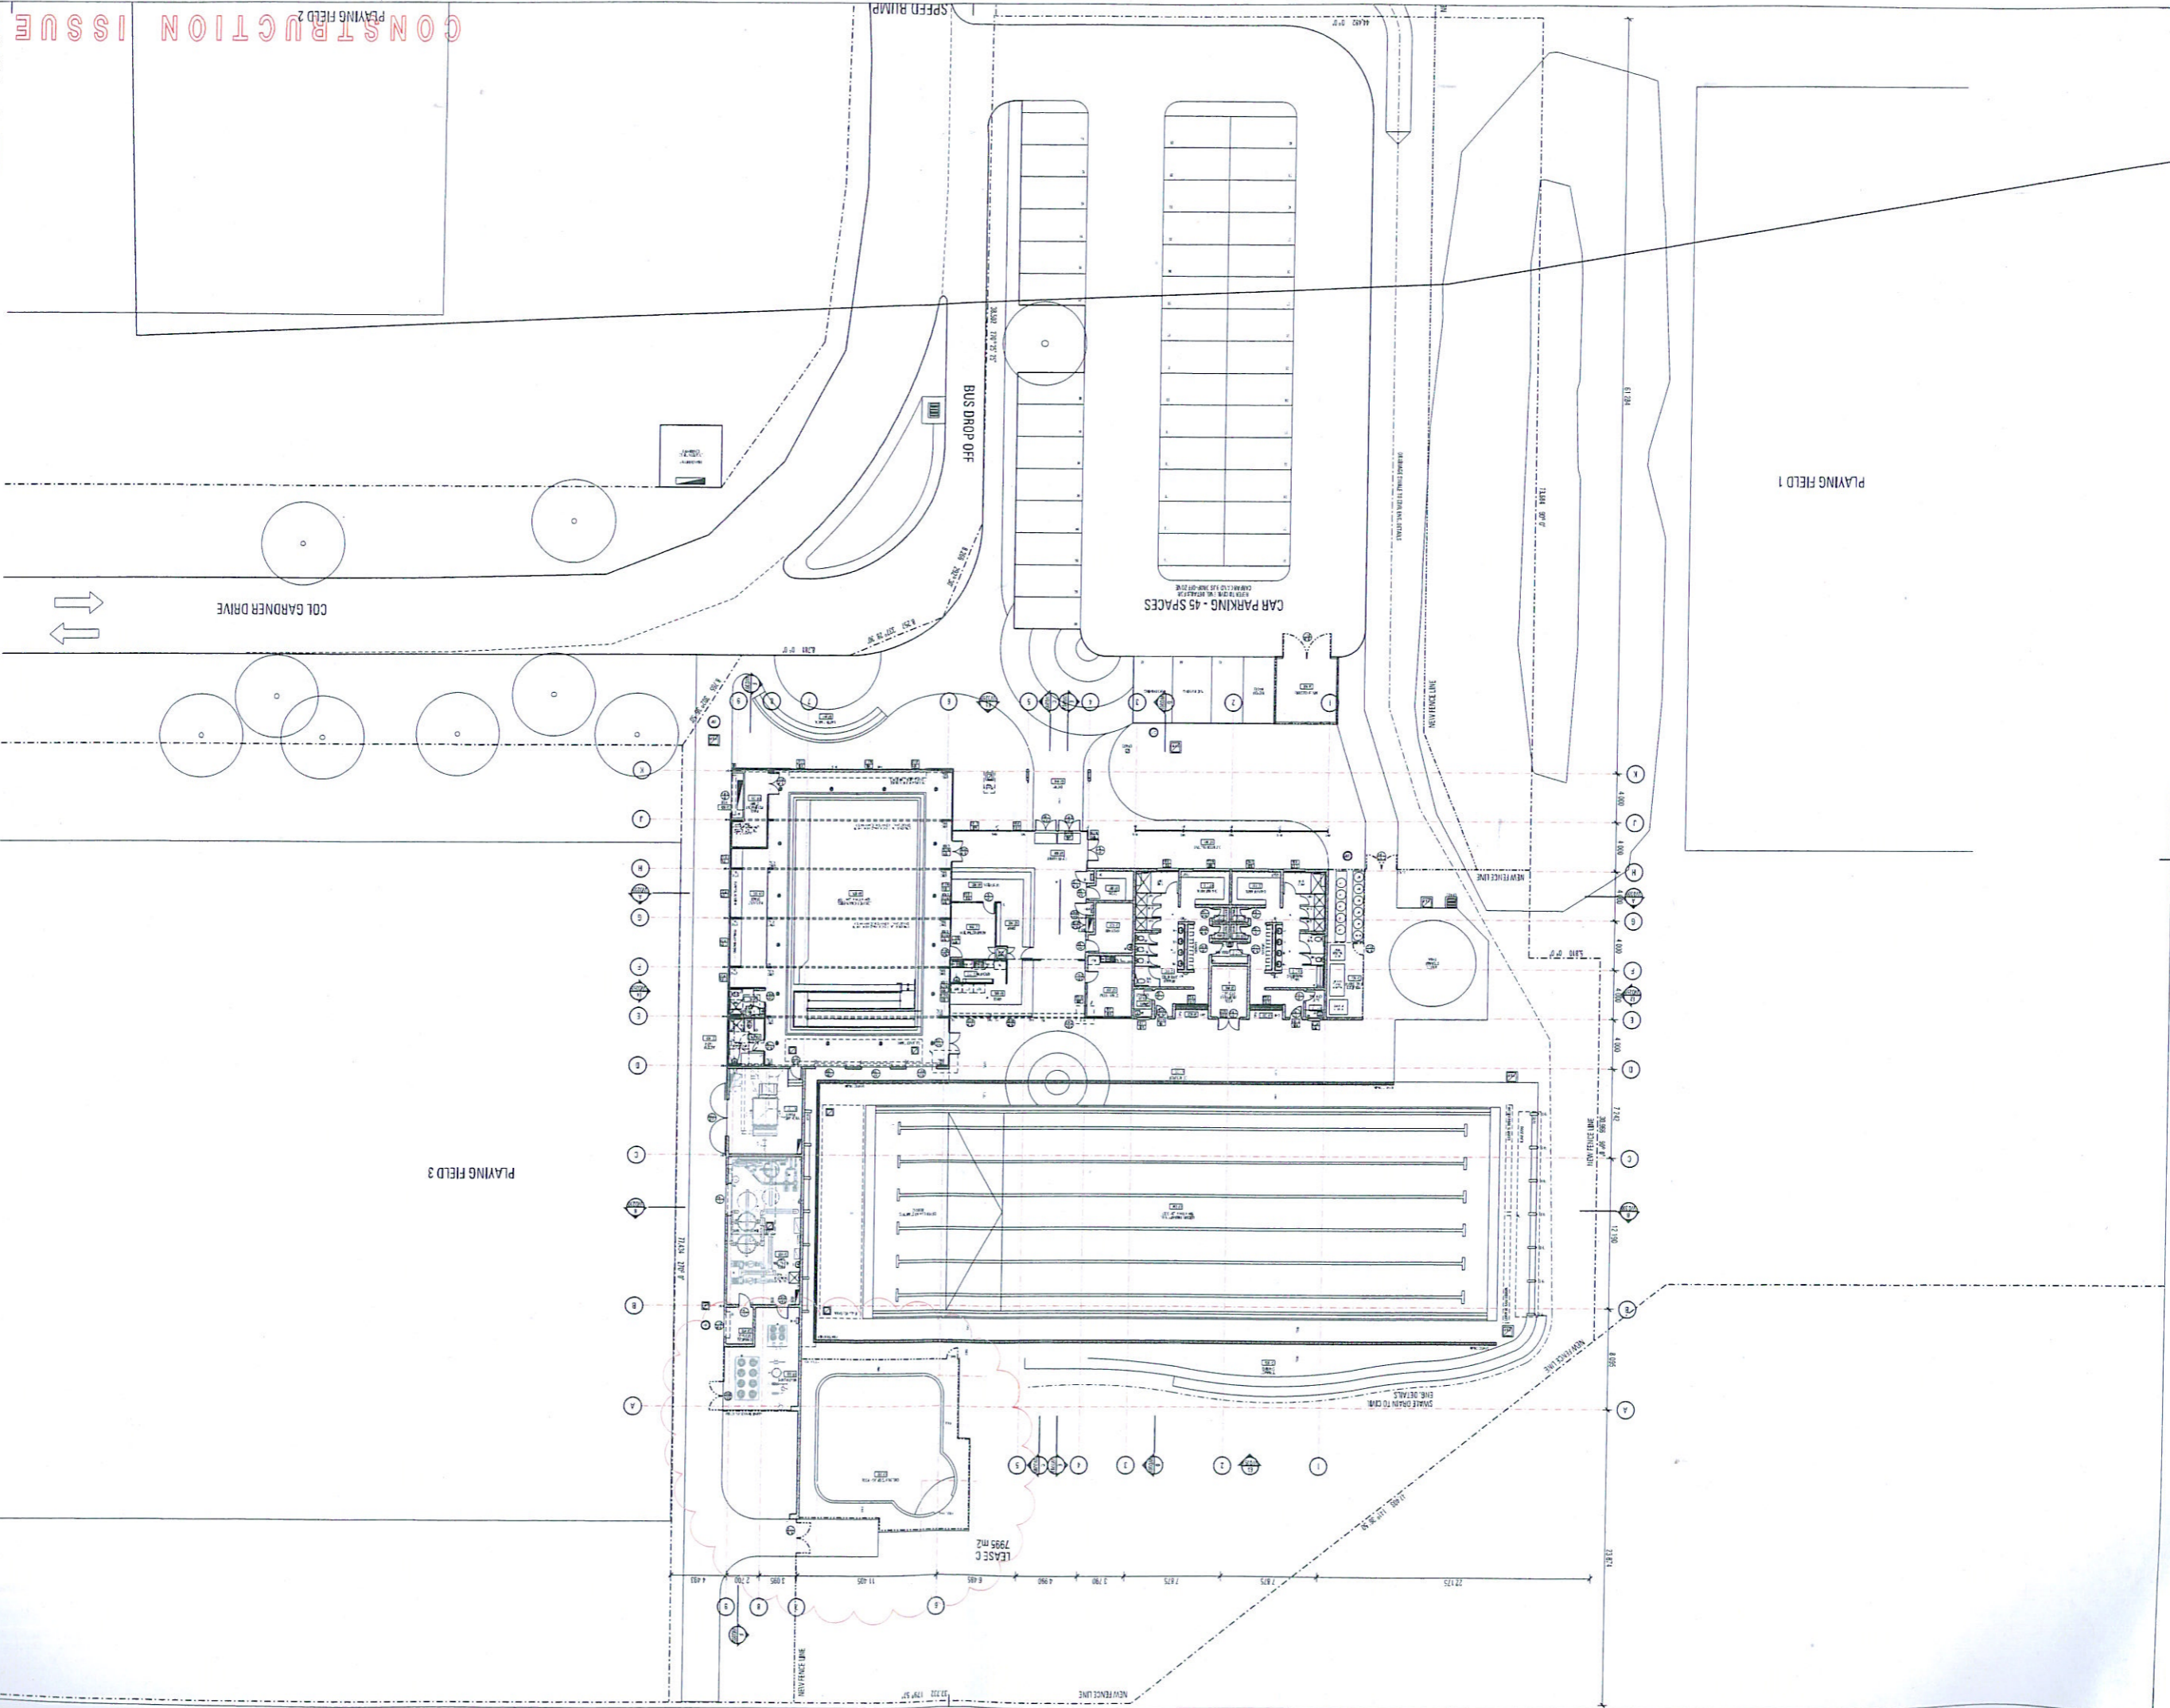

PLAYING FIELD 2
 CONSTRUCTION ISSUE

PLAYING FIELD 1

PLAYING FIELD 3















